




LILAC PLACE PLANT LIST

Quantity	Botanical Name	Common Name	Size
TREES			
12	<i>Acer rubrum</i> 'October Glory'	** OCTOBER GLORY RED MAPLE	3 Inch Caliper
9	<i>Amelanchier x grandiflora</i> 'Robin Hill'	** ROBIN HILL SERVICEBERRY	15 Gallon
4	<i>Cercidiphyllum japonicum</i>	** KATSURA TREE	2.5 Inch Caliper
5	<i>Chionanthus virginicus</i> 'Spring Fleecing'	** WHITE FRINGE TREE	2 Inch Caliper
6	<i>Cornus florida</i> f. <i>rubra</i>	** PINK FLOWERING DOGWOOD	2 Inch Caliper
5	<i>Ginkgo biloba</i> 'Spring Grove'	** SPRING GROVE GINKGO	3 Inch Caliper
24	<i>Juniperus scopulorum</i> 'Wichita Blue'	** WICHITA BLUE MT JUNIPER	7-8 Ft. Ht.
20	<i>Juniperus virginiana</i> 'Emerald Sentinel™'	** EMERALD SENTINEL RED CEDAR	7-8 Ft. Ht.
14	<i>Liquidambar styraciflua</i> 'Slender Silhouette'	** SILHOUETTE SWEETGUM	3 Inch Caliper
8	<i>Liriodendron tulipifera</i>	** TULIP TREE	3 Inch Caliper
13	<i>Malus x 'Prairifire'</i>	** PRAIRIFIRE CRABAPPLE	15 Gallon
4	<i>Picea glauca</i>	** WHITE SPRUCE	8-10 Ft. Ht.
18	<i>Thuja occidentalis</i> 'Nigra'	** DARK AMERICAN ARBORVITAE	7-8 Ft. Ht.
12	<i>Thuja occidentalis</i> 'Smaragd Emerald'	** EMERALD GREEN ARBORVITAE	6-7 Ft. Ht.
3	<i>Tilia americana</i>	** AMERICAN LINDEN	3 Inch Caliper
SHRUBS			
37	<i>Cephalanthus occidentalis</i>	** BUTTONBUSH	5 Gallon
33	<i>Clethra alnifolia</i>	** SUMMER SWEET	5 Gallon
6	<i>Hydrangea paniculata</i> 'Bobo'	** BOBO PANICLE HYDRANGEA	5 Gallon
34	<i>Ilex glabra</i>	** GALLBERRY HOLLY	5 Gallon
6	<i>Ilex glabra</i> 'Shamrock'	** SHAMROCK INKBERRY HOLLY	5 Gallon
6	<i>Itea virginica</i> 'Henry's Garnet'	** HENRY'S GARNET SWEETSPIRE	5 Gallon
29	<i>Juniperus communis</i>	** COMMON JUNIPER	3 Gallon
23	<i>Kalmia angustifolia</i> 'Royal Dwarf'	** ROYAL DWARF SHEEP LAUREL	3 Gallon
4	<i>Kalmia latifolia</i> 'Raspberry Glow'	** RASPBERRY GLOW MT LAUREL	5 Gallon
42	<i>Myrica gale</i>	** SWEET GALE	3 Gallon
4	<i>Rhododendron</i> 'Olga Mezitt'	** OLGA MEZITT RHODODENDRON	5 Gallon
97	<i>Vaccinium angustifolium</i>	** LOWBUSH BLUEBERRY	3 Gallon
15	<i>Viburnum dentatum</i> 'Autumn Jazz'	** AUTUMN JAZZ VIBURNUM	5 Gallon
PERENNIALS			
8	<i>Hemerocallis</i> 'Happy Returns'	** HAPPY RETURNS DAYLILY	1 Gallon
29	<i>Miscanthus sinensis</i> 'Morning Light'	** MORNING LIGHT MAIDEN GRASS	2 Gallon
12	<i>Panicum virgatum</i> 'Heavy Metal'	** HEAVY METAL SWITCH GRASS	2 Gallon
1	<i>Sedum</i> 'Autumn Joy'	** AUTUMN JOY SEDUM	1 Gallon

Note ** Denotes plant species native to North East region.

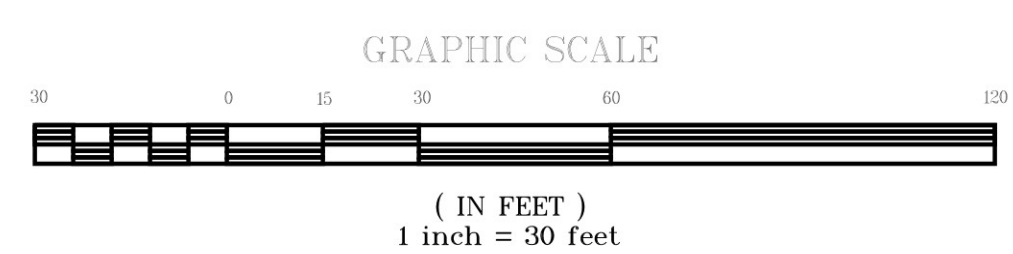

DESIGN: LMM DRAFT: LMM DATE: 11/ 5/ 2024
 SCALE: 1"=30'-0" PROJECT NO: 24029
 DRAWING NAME: 24029 LILAC PLACE L-1

REV.	DATE	REVISION	BY

LANDSCAPE DESIGN BY:

11 South Road
 Brentwood, NH 03833
 LMLandDesign.com
 603-770-7728

Plan Name: **LANDSCAPE PLAN**
 Project: **LILAC PLACE**
 76 PORTSMOUTH AVE, EXETER, NH
 Owner of Record: **RAP REALTY MANCHESTER LLC**
 50 ATLANTIC AVE, SEABROOK, NH

DRAWING No.
L-1
 JBE PROJECT NO. 24029

PROJECT PARCEL
 TOWN OF EXETER
 TAX MAP 65, LOT 118

APPLICANT
 GREEN & COMPANY
 11 LAFAYETTE RD
 PO BOX 1297
 NORTH HAMPTON, NH 03862

TOTAL LOT AREA
 291,630 SQ. FT.
 6.7 ACRES